

ZODNAM VEREJNO-PROSPEŠNÝCH STAVBY

Verejno-prospešné stavby dopravné

Table listing public infrastructure projects under 'Dopravné' category, including road works, pedestrian crossings, and public transport improvements.

Režijné stavby

Table listing utility and maintenance projects such as sewerage system upgrades and water supply network improvements.

Režijné stavby

Table listing utility and maintenance projects, including water supply network and sewerage system works.

ÚZEMNÝ PLÁN MESTA BANSKÁ BYSTRICA
VEREJNO-PROSPEŠNÉ STAVBY A NÁSLEDNÉ ÚPN-Z
ZMENY A DOPLNKY č.5

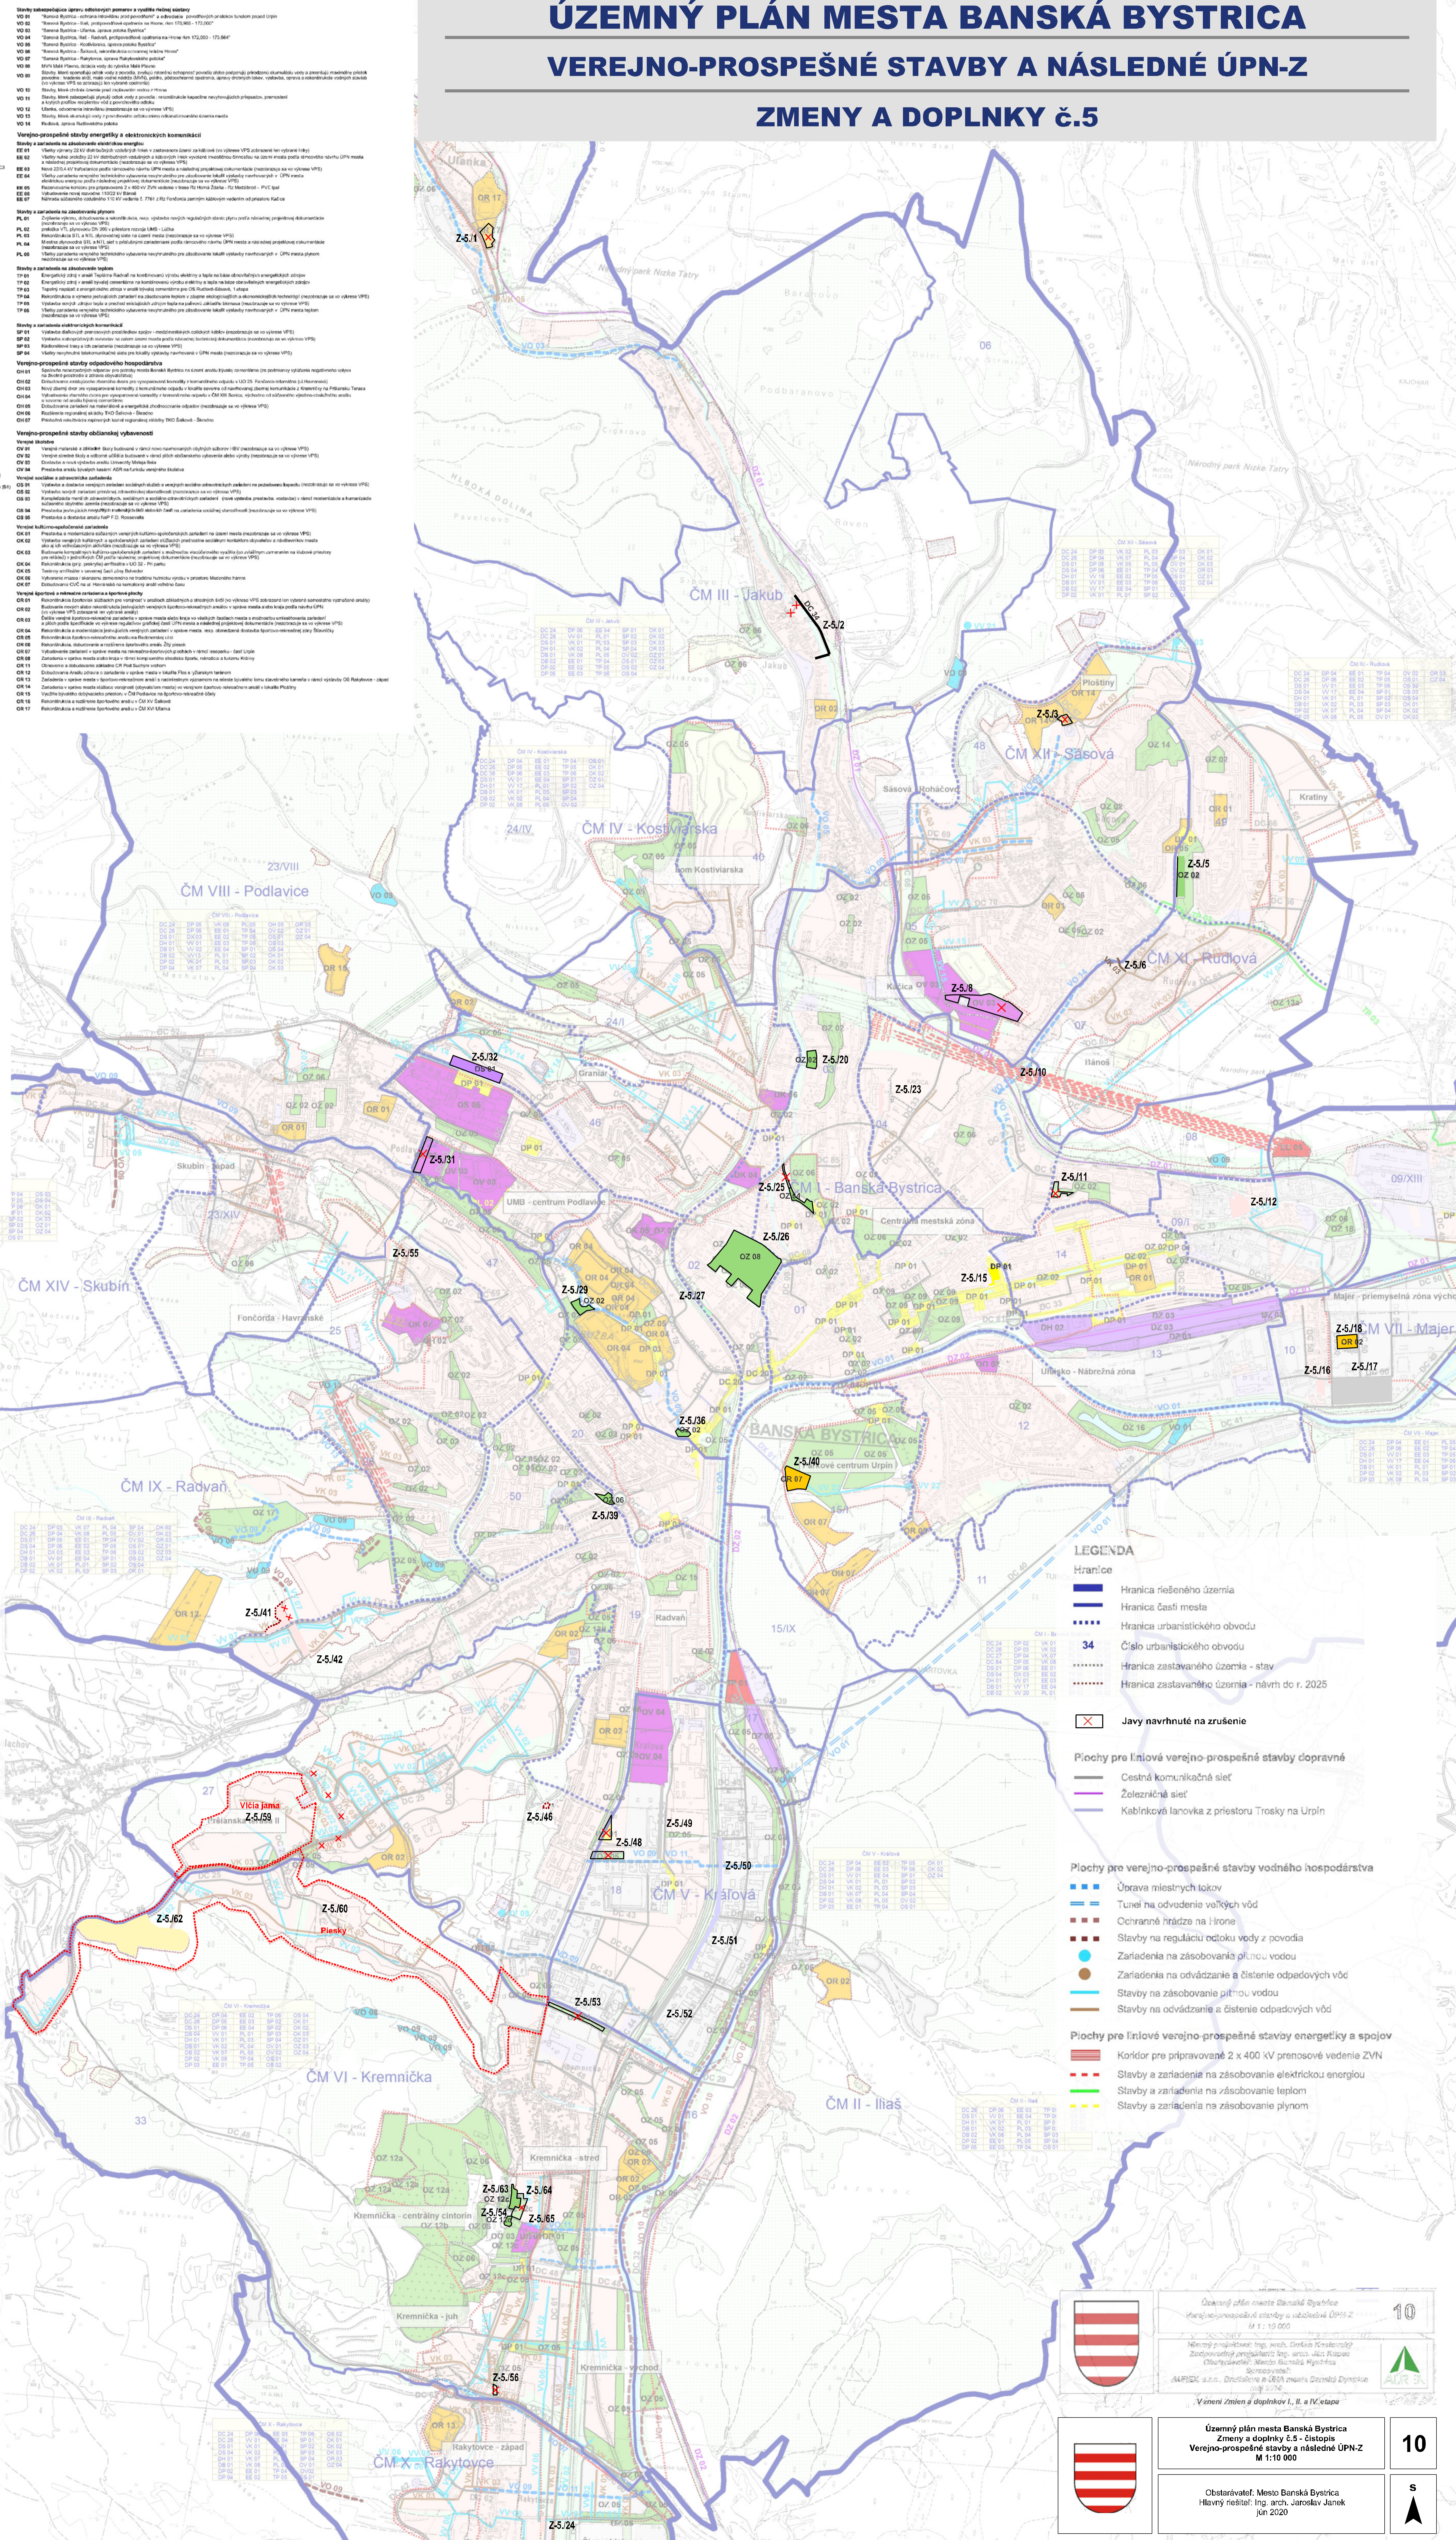

LEGENDA section containing symbols for boundaries, infrastructure types (roads, water, energy), and project locations. Includes a scale bar (1:10,000), north arrow, and project title 'Územný plán mesta Banská Bystrica Zmeny a doplnky č.5 - časťopis Verejno-prospešné stavby a následné ÚPN-Z M 1:10 000'.

Color-coded legend for project types: Plochy pre stavby zabezpečujúce úpravu odtokových pomerov (blue), Plochy pre verejno-prospešné stavby odpadového hospodárstva (purple), Plochy pre verejno-prospešné stavby občianskeho vybavenia (orange), Plochy pre verejné športové zariadenia (green), Plochy verejnej zelene (light green), Plochy pre verejno-prospešné stavby dopravné (red), Plochy pre verejno-prospešné stavby energetiky a spojov (yellow), Plochy pre verejno-prospešné stavby dopravné - pešia doprava (pink).

Kódy verejno-prospešných stavieb stanovených pre jednotlivé ČM bez bližšej územnej lokalizácie - význam kódov v Záväznej časti ÚPN mesta Banská Bystrica

Table mapping project codes to specific urban planning zones (ČM IV - Kostlivárska, ČM VIII - Podlavičie, ČM IX - Radyňan, ČM X - Kremníčka, ČM V - Kráľová).

Table listing other functional areas: Plochy bývania a vybavenosti, Športové a rekreačné plochy, Plochy výroby, Plochy dopravy a technickej infraštruktúry, Mestský cirkus, Les, Vodné plochy.

Centrálna mestská zóna, Zóna s potrebou obstarania a schélenia ÚPN-Z, Hrancia ÚPN-Z