


ÚZEMNÝ PLÁN MESTA BANSKÁ BYSTRICA
VEREJNO-PROSPEŠNÉ STAVBY A NÁSLEDNÉ ÚPN-Z
ZMENY A DOPLNKY Č.5

Table with multiple columns containing technical specifications, codes, and descriptions for various types of public utility and infrastructure projects, such as water supply, energy, and waste management.

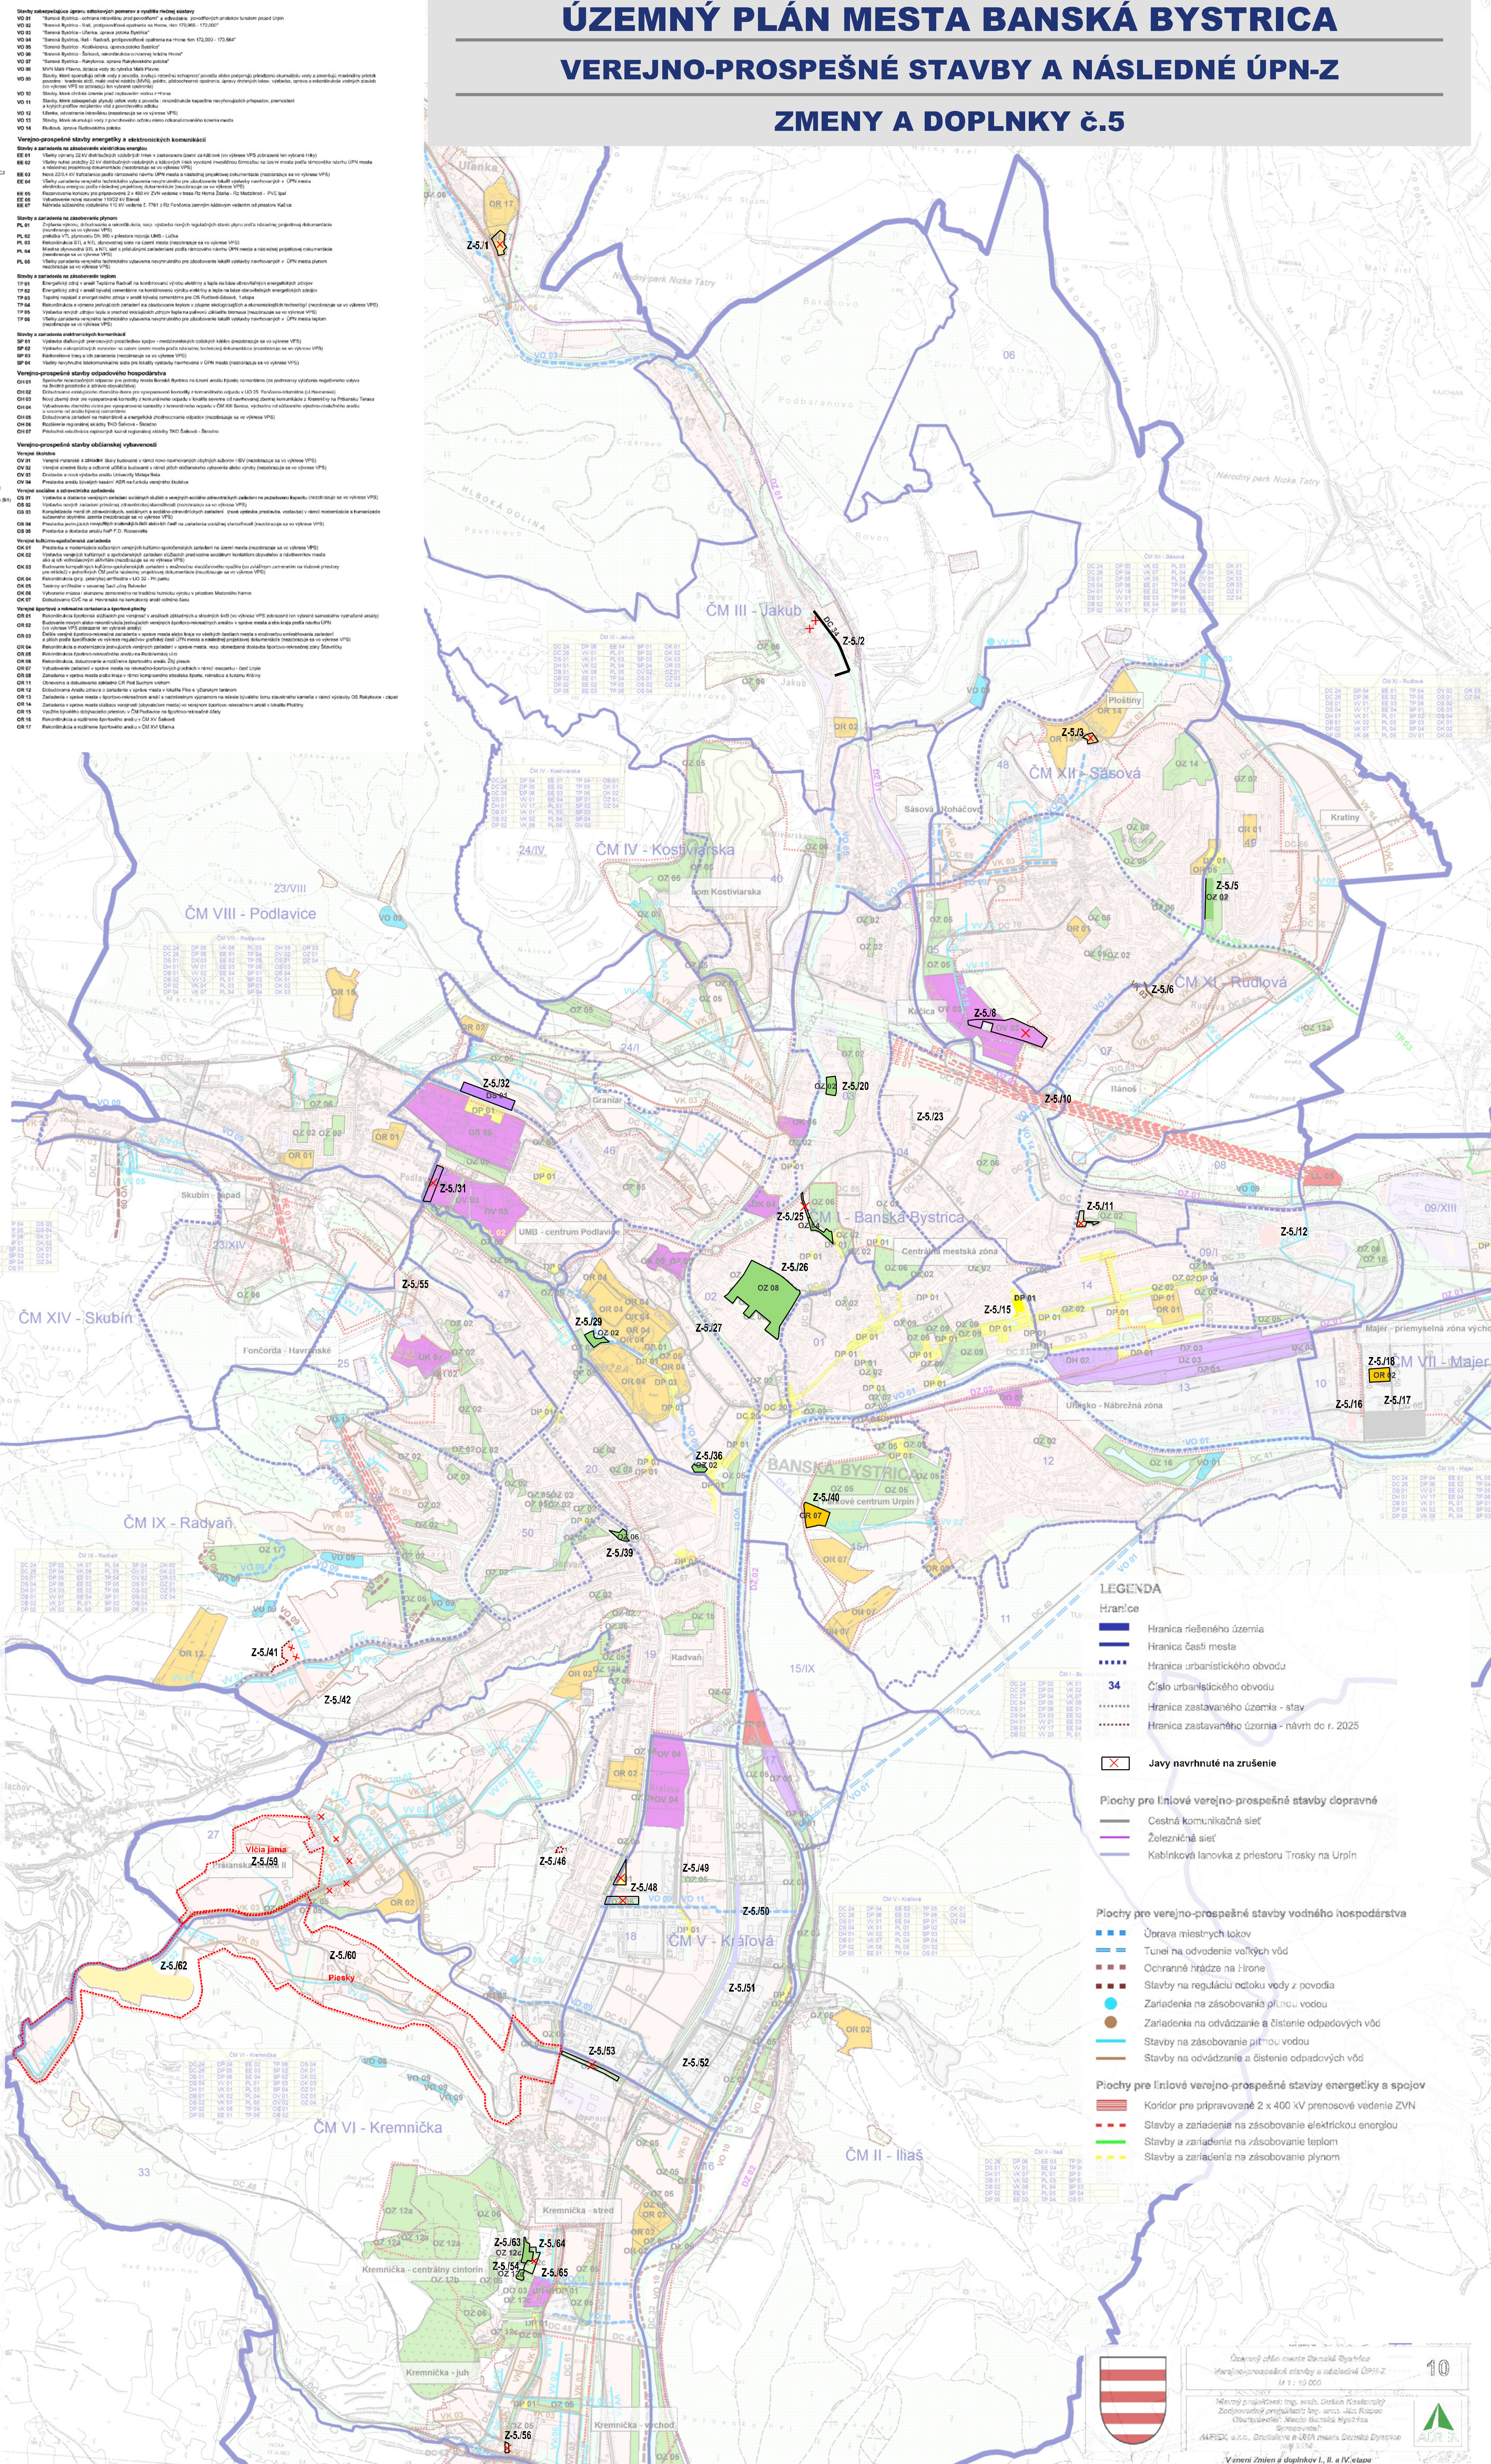

LEGENDA section detailing symbols for boundaries, infrastructure types (roads, railways, water supply), and project categories. Includes a scale bar, north arrow, and official stamps.

Summary table for 'Kódy verejnoprospěšných stavieb stanovených pre jednotlivé CM bez bližšej územnej lokalizácie - význam kódov v Závaznej časti ÚPN mesta Banská Bystrica', listing codes for different districts and project types.

Ostatné funkčné plochy: Plochy bývania a vybavenosti, Športové a rekreačné plochy, Plochy výroby, Plochy výroby a technickej infraštruktúry, Mestská zóna, Les, Vodné plochy.

Official stamps and logos, including the coat of arms of Banská Bystrica and the logo of the Urban Planning Office (ÚPZ).